




SUNBRELLA OUTDOOR FABRIC (WITH GROMMETS AND LASHED TO BAMBOO)

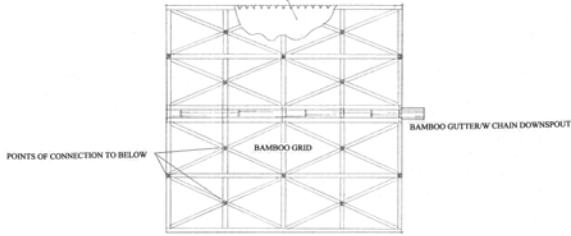


BUTTERFLY ROOF STRUCTURE- TOP VIEW SCALE: 1/2"=1'

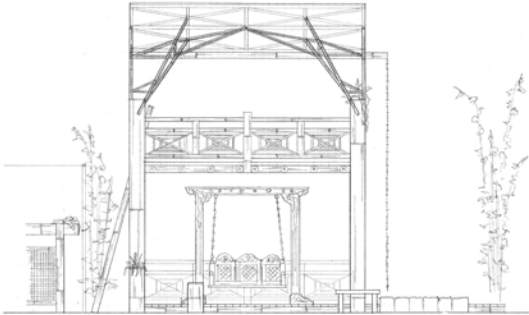


SWING & BALCONY STRUCTURE- EAST ELEV. SCALE: 1/2"=1'

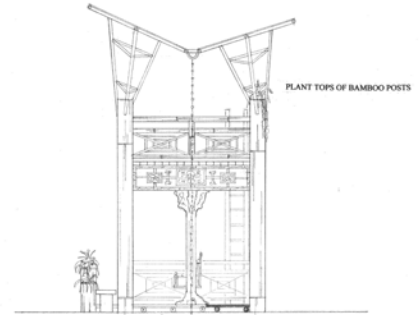


SWING & BALCONY STRUCTURE- NORTH ELEV. SCALE: 1/2"=1'

 


BALCONY-PLAN VIEW SCALE: 1/8"=1'

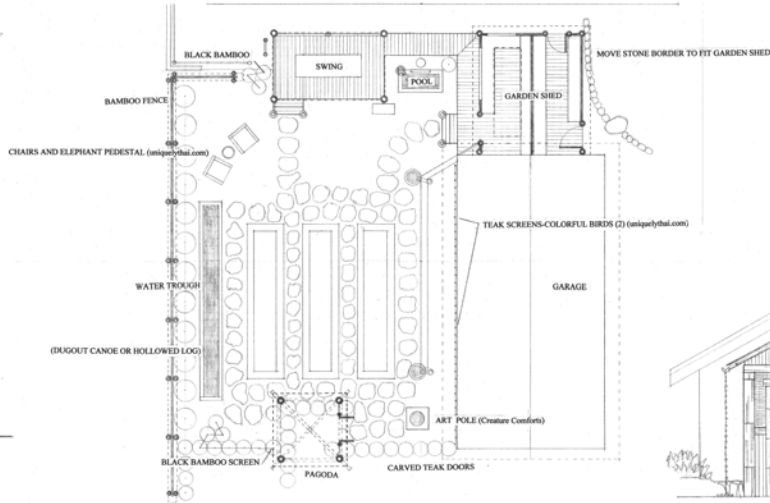

THAI GARDEN- PLAN VIEW SCALE: 1/8"=1'

 


BAMBOO FENCE WITH PLANTING TROUGH SCALE: 1/4"=1'

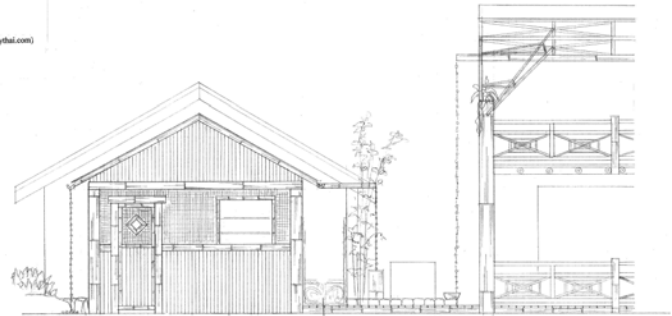

BAMBOO GARDEN SHED- WEST ELEVATION SCALE: 1/2"=1'



PAGODA- EAST ELEVATION SCALE: 1/2"=1'

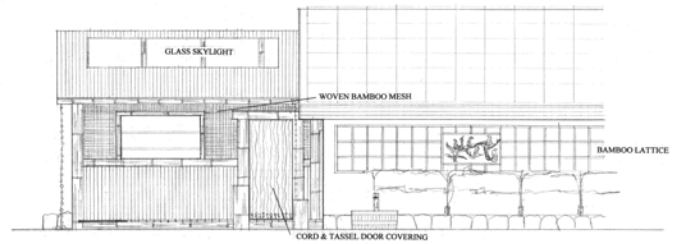

BAMBOO GARDEN SHED- SOUTH ELEVATION SCALE: 1/2"=1'

REVISIONS	BY

PACIFIC DESIGNS  
FRANCIS SPILLANE  
35899 HOOD CANAL DR. NE  
HANSVILLE, WA 98340 360.638.6300

Date: MAY 12, 2005  
Scale: AS NOTED  
Drawn: F. SPILLANE  
Job:  
Sheet:  
Of: Sheets